





| 2 | <i>\</i> |  |
|---|----------|--|
|   |          |  |
|   |          |  |

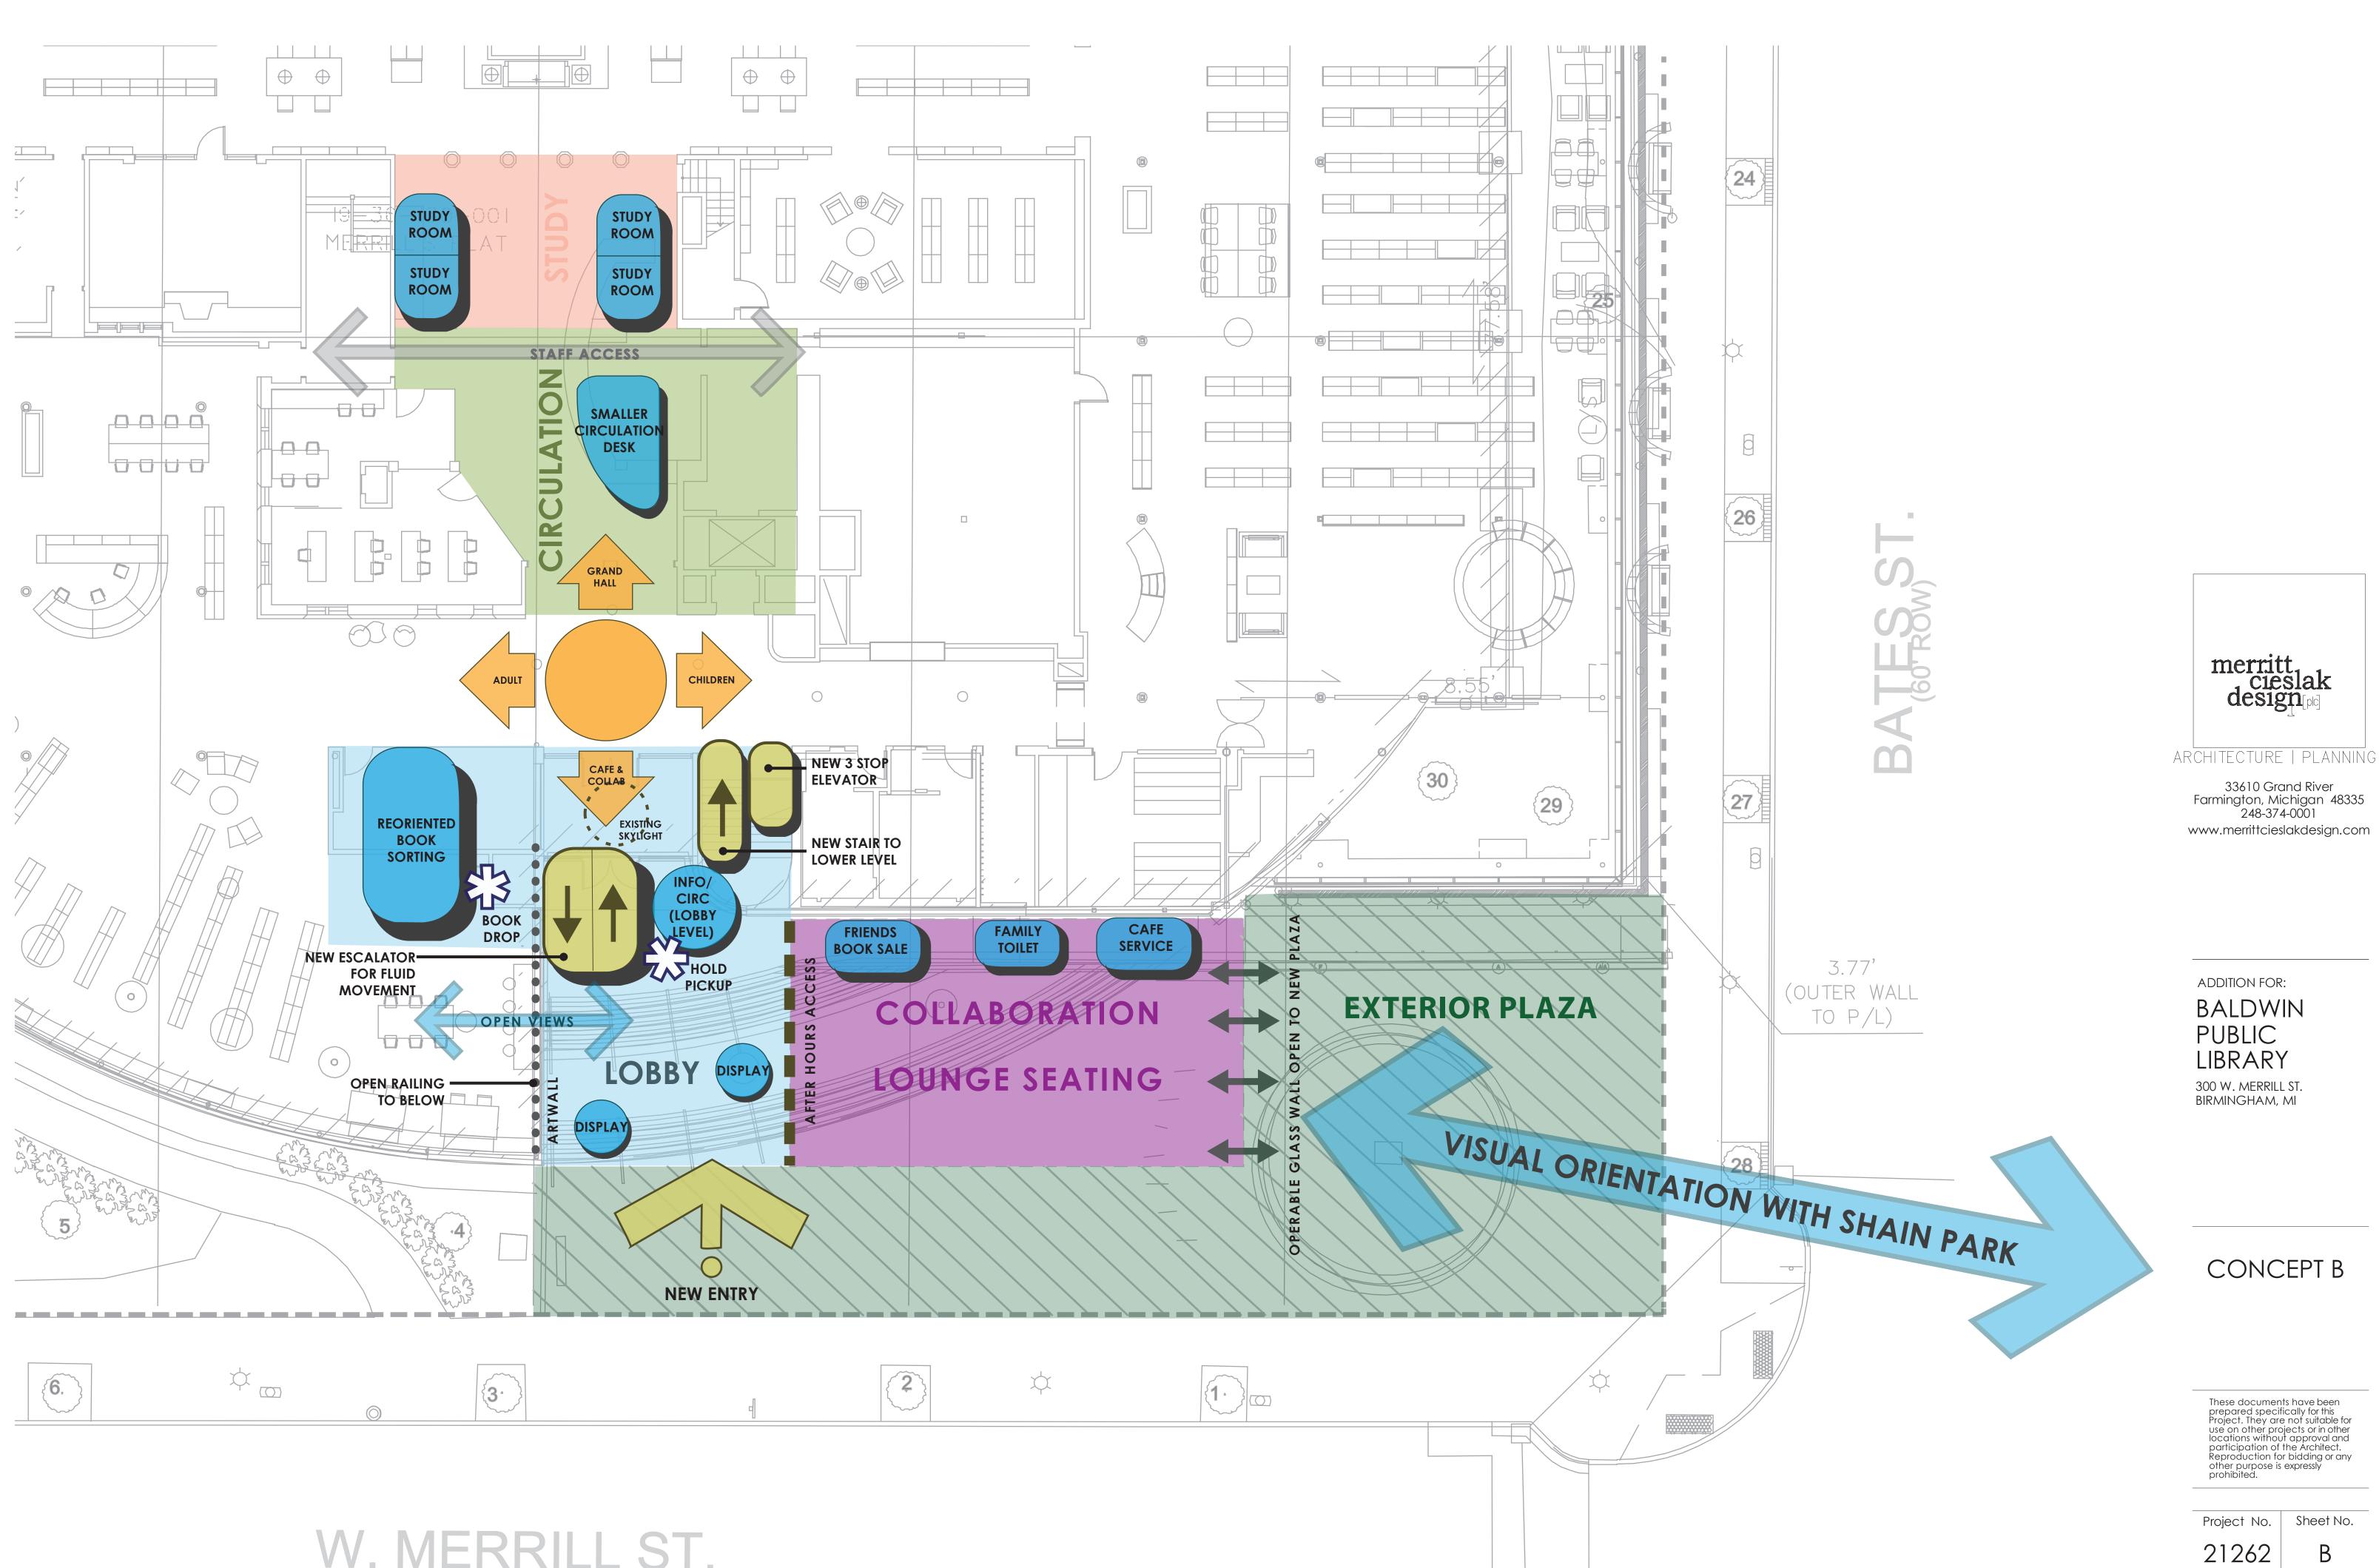

W. MERRILL ST. (60' ROW)

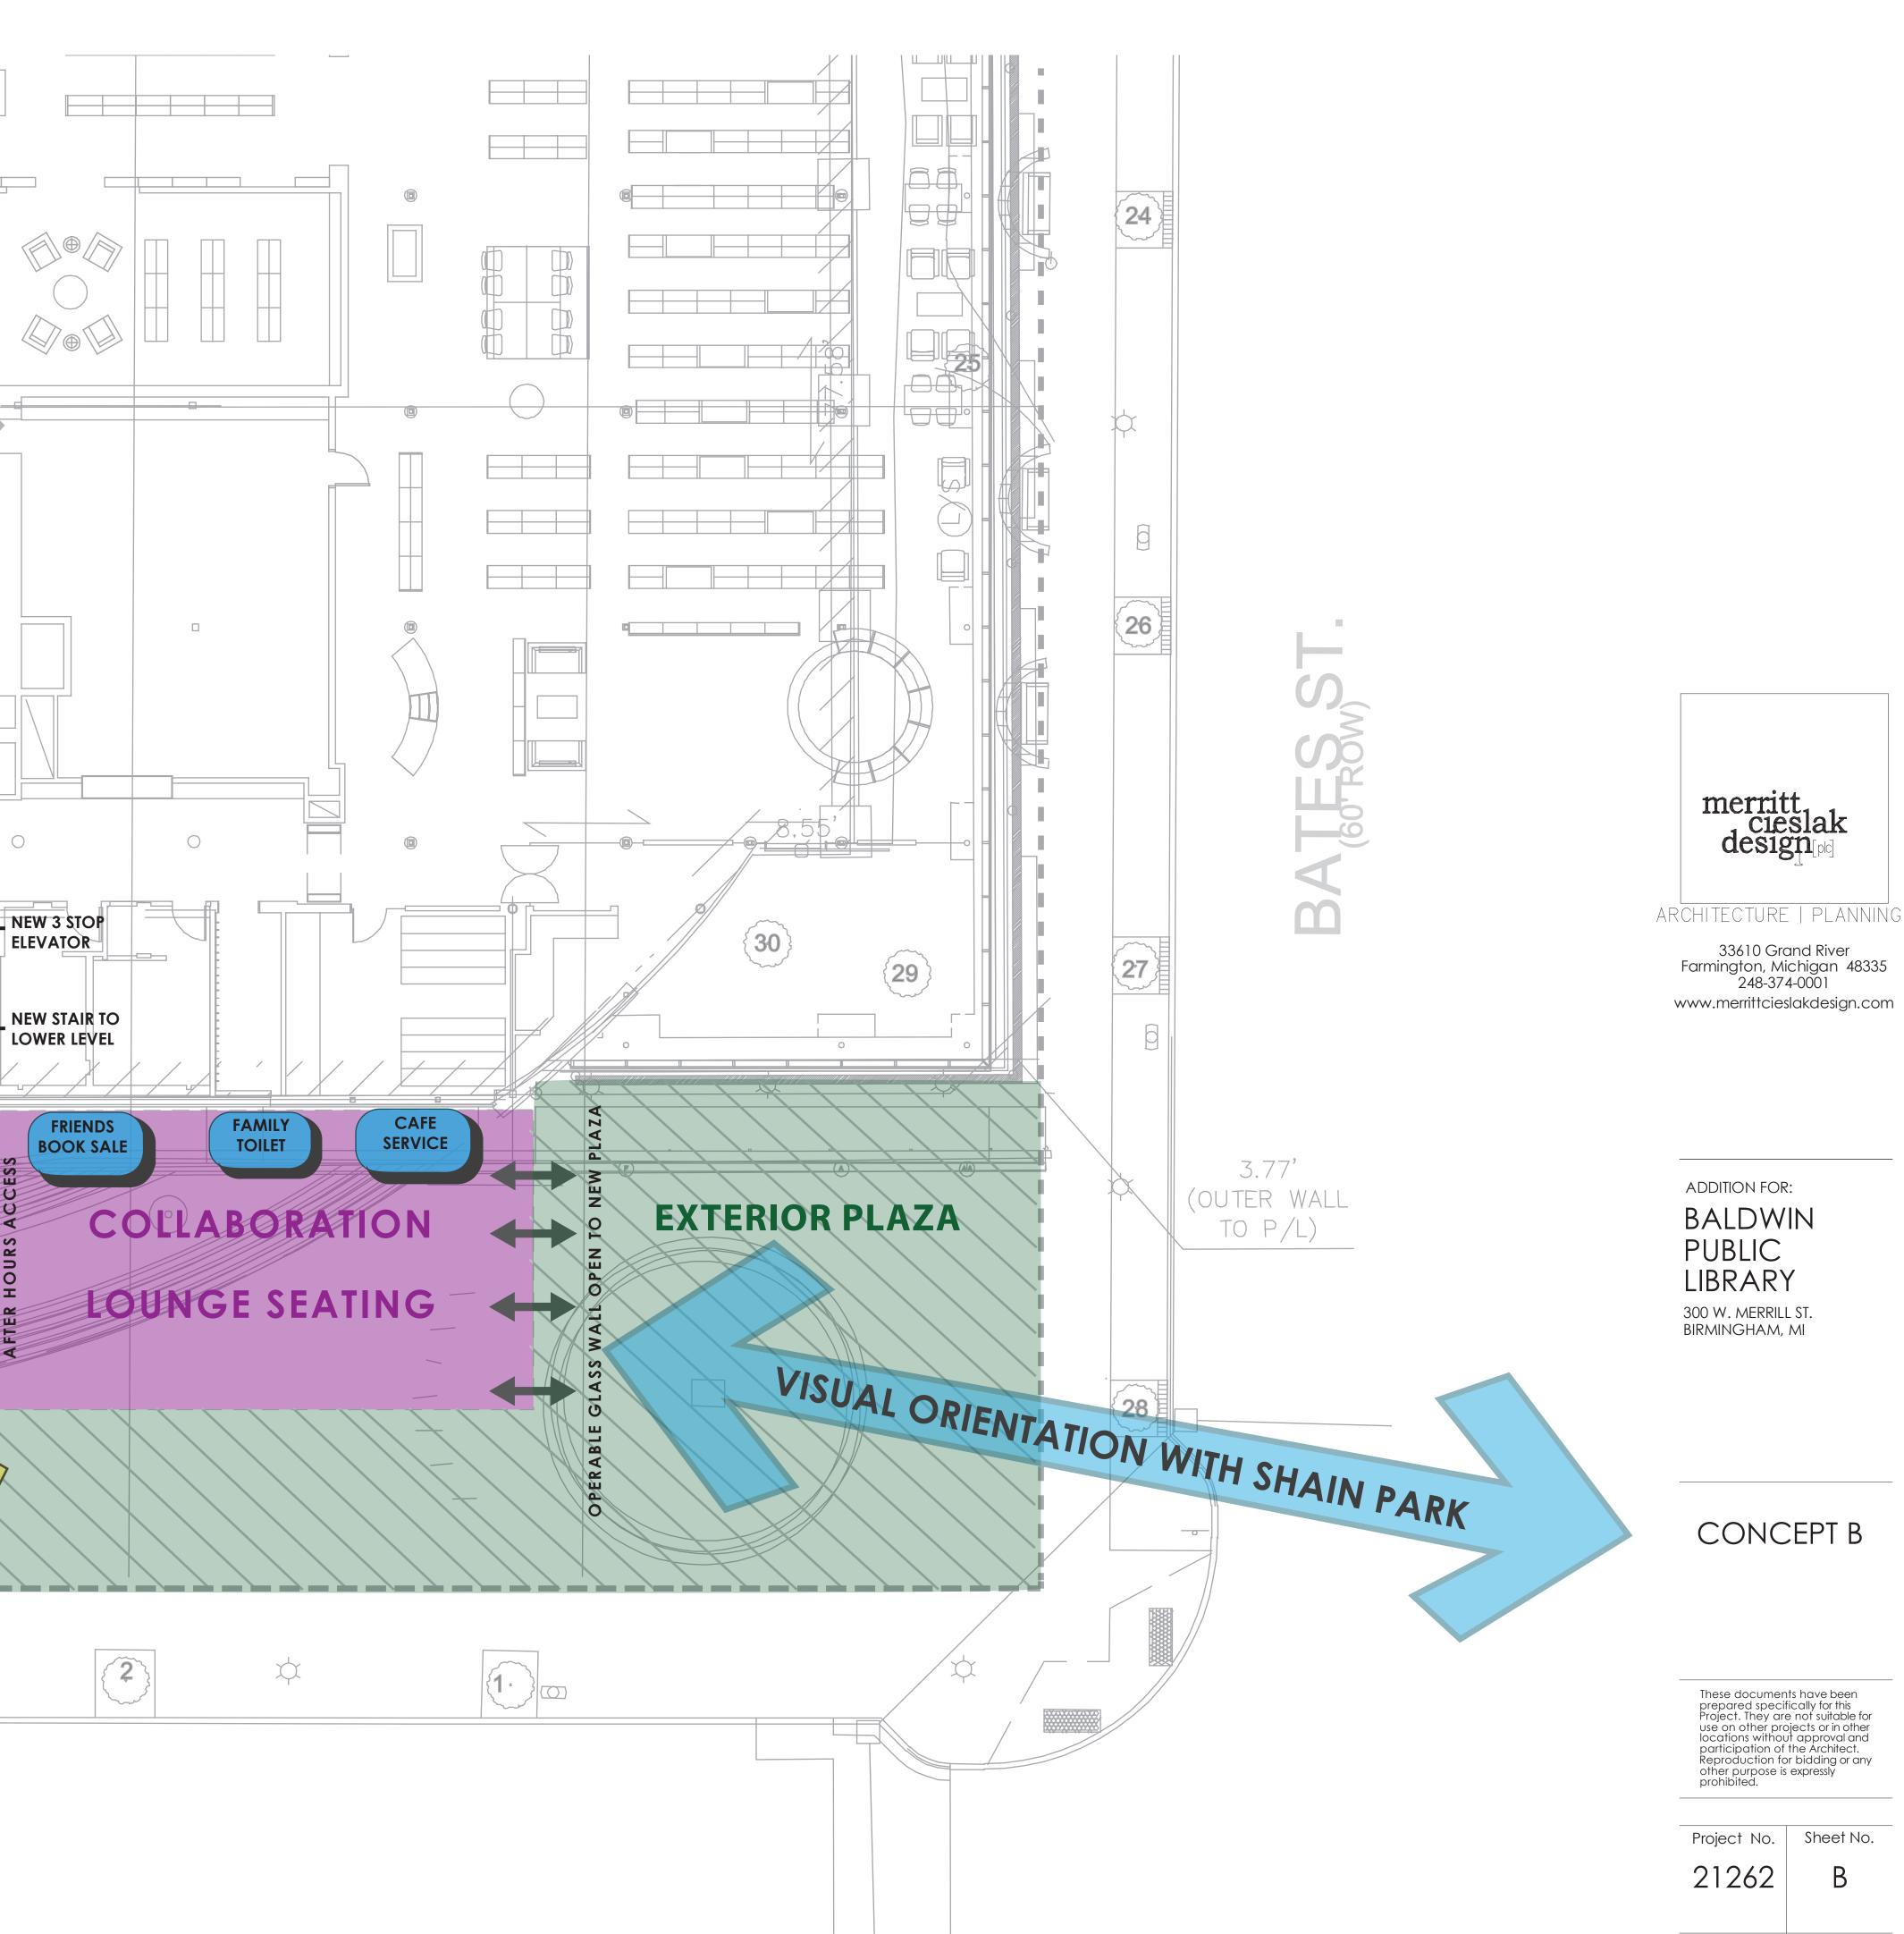

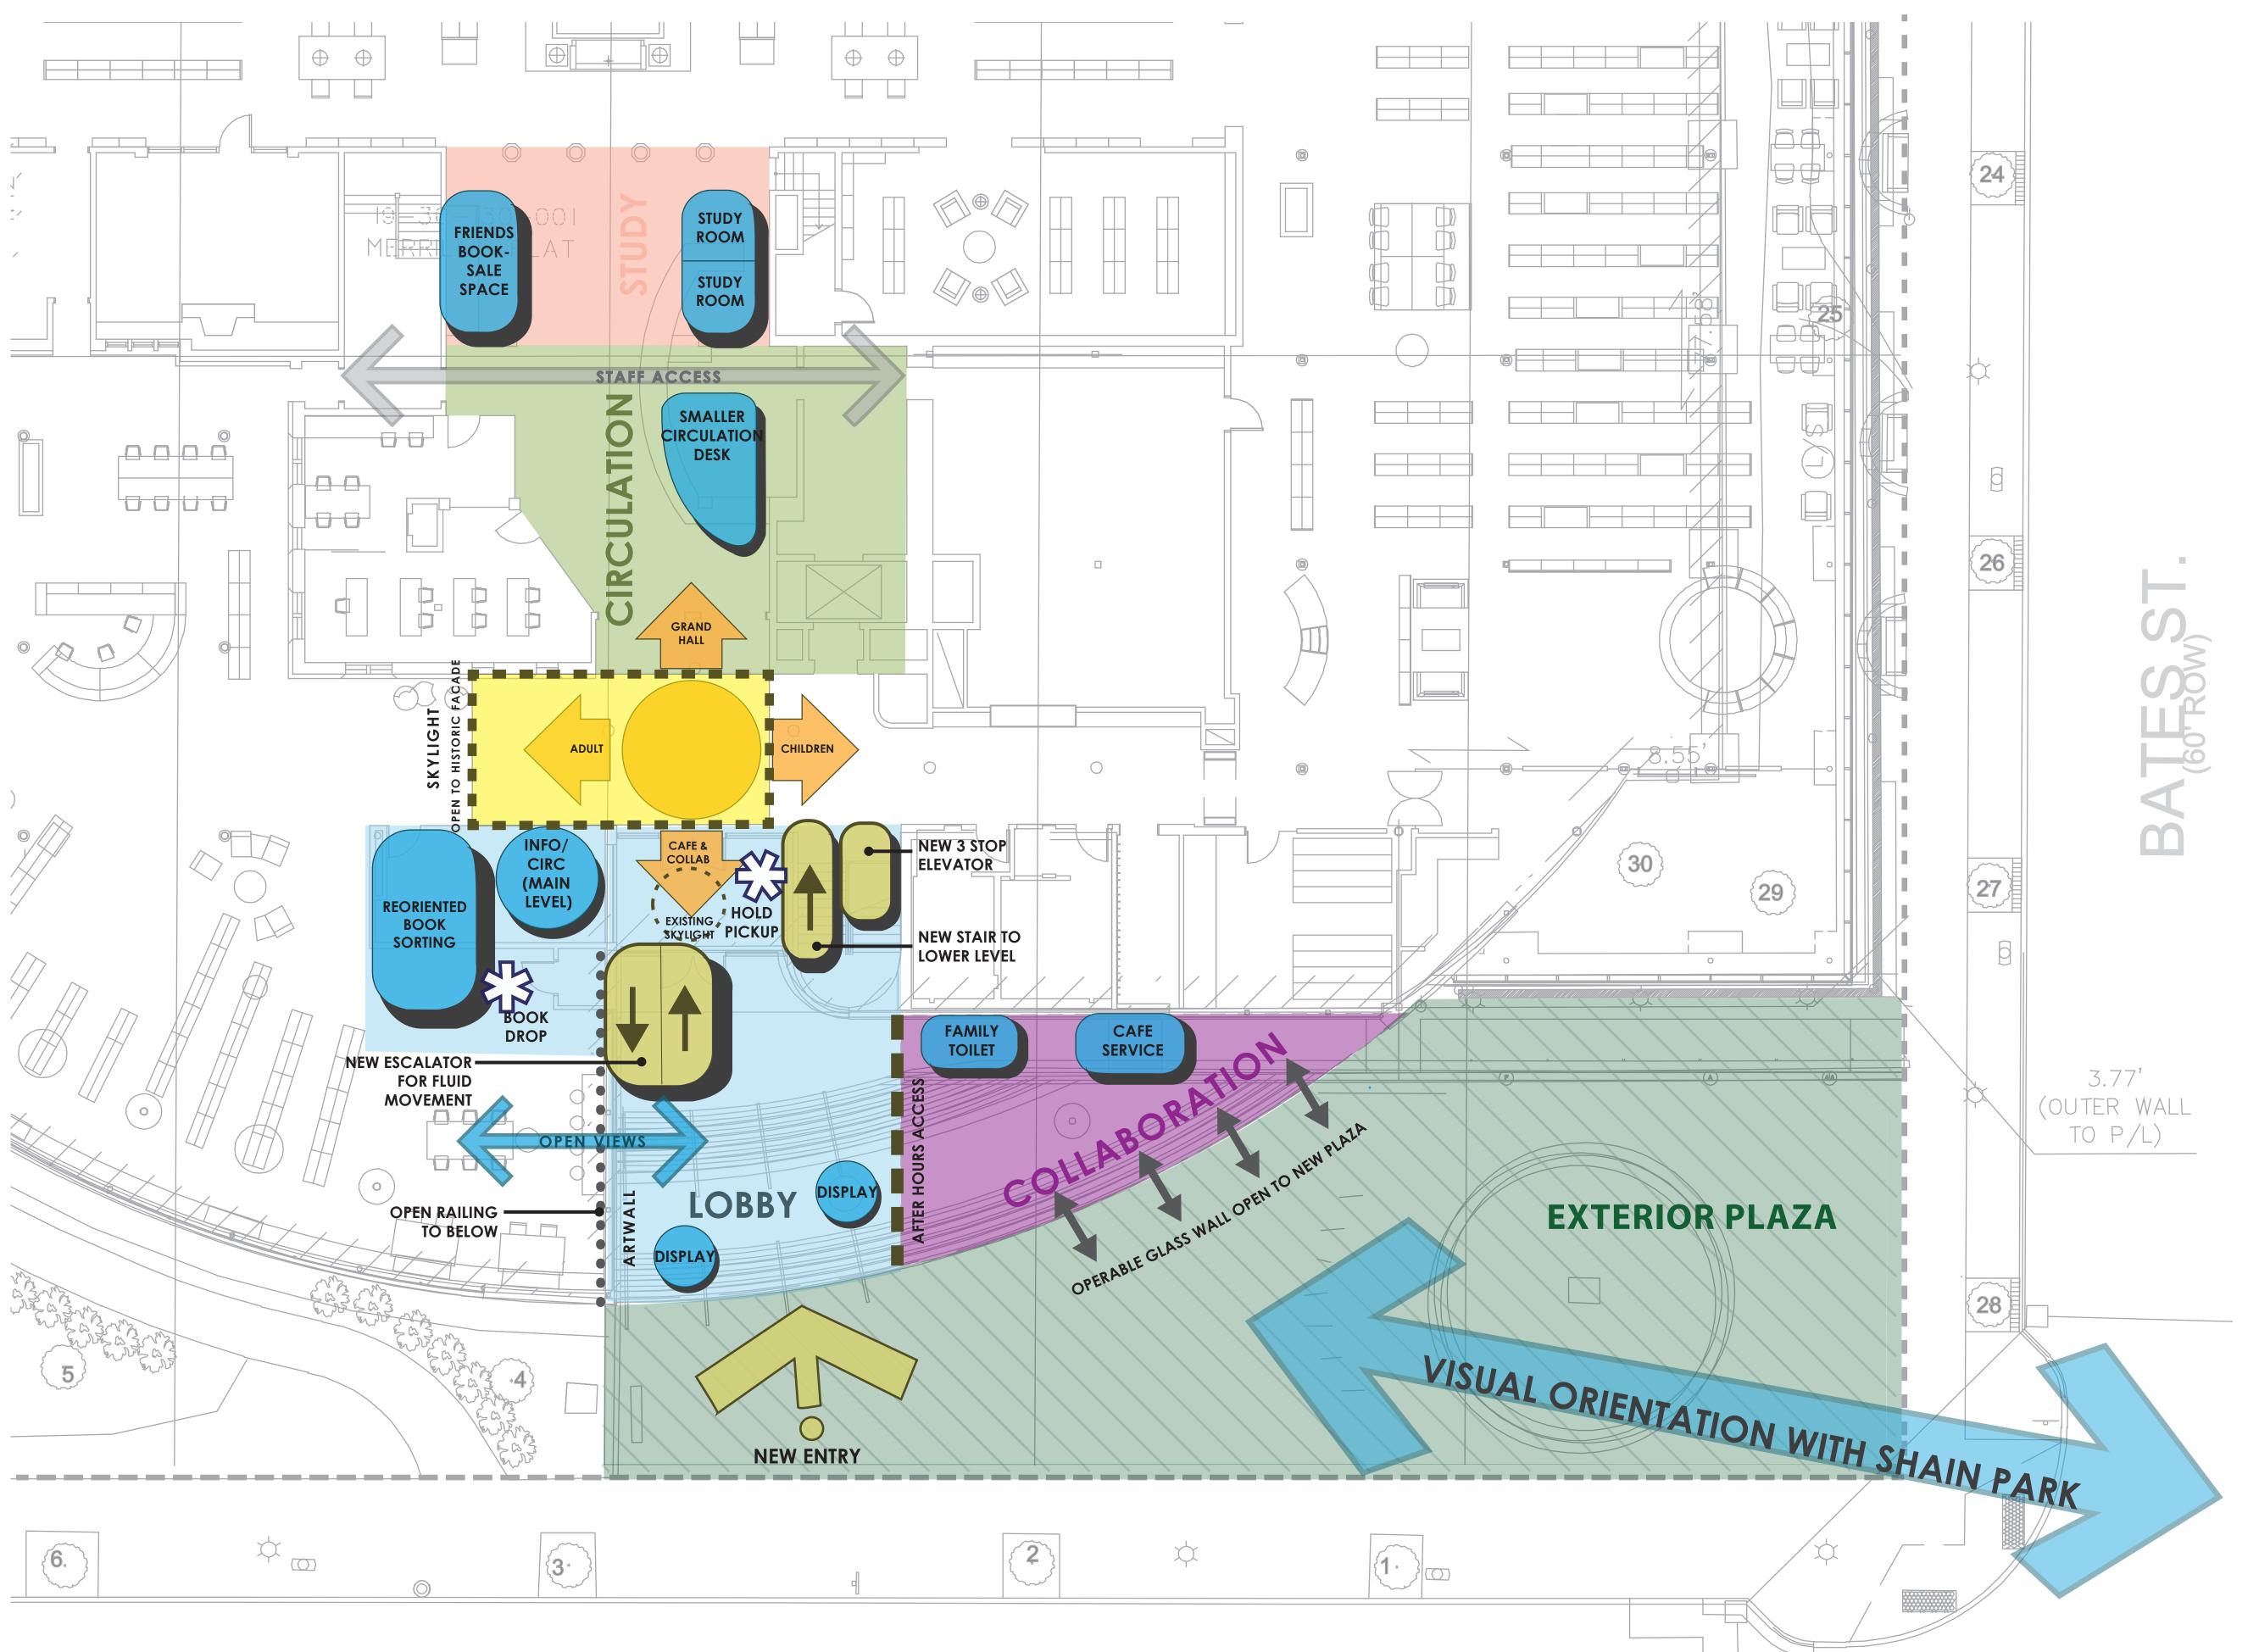

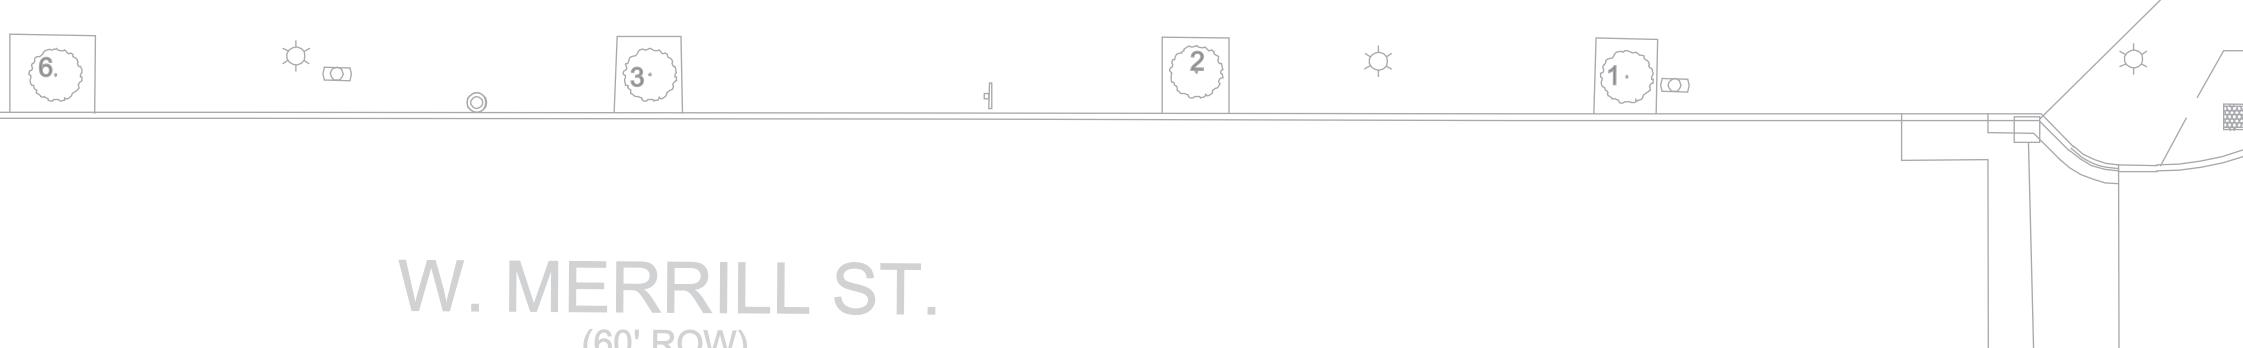

(60' ROW)



ARCHITECTURE | PLANNING

33610 Grand River Farmington, Michigan 48335 248-374-0001 www.merrittcieslakdesign.com

ADDITION FOR: BALDWIN

PUBLIC LIBRARY 300 W. MERRILL ST. BIRMINGHAM, MI

## CONCEPT C

These documents have been prepared specifically for this Project. They are not suitable for use on other projects or in other locations without approval and participation of the Architect. Reproduction for bidding or any other purpose is expressly probibited prohibited.



Sheet No.

21262

С