

2 PARTIAL LOWER LEVEL PROPOSED PLAN  
D.1 SCALE: 1/8" = 1'-0"



MERRILL STREET



MAIN LEVEL / STREET LEVEL PROPOSED PLAN  
SCALE: 1/8" = 1'-0"



merritt  
cieslak  
design

ARCHITECTURE PLANNING

33610 Grand River  
Farmington, Michigan 48335

Farmington, Michigan 48335  
248-374-0001

www.merittcielakdesign.com

ADDITION & RENOVATION FOR:

BALDWIN  
PUBLIC  
LIBRARY

300 W. MERRILL ST.  
BIRMINGHAM, MI

### PROPOSED MAIN & LOWER LEVEL PLANS

ISSUED:

11/03/21 BC REVIEW

11/17/21 BC REVIEW

12/01/21 BG REVIEW

12/15/21 BC REVIEW



# BALDWIN PUBLIC LIBRARY

merritt  
cieslak  
design<sup>[dpc]</sup>

ARCHITECTURE | PLANNING

## VIEW OF ENTRY








merritt  
cieslak  
design

ARCHITECTURE | PLANNING

VIEW OF STAIRS



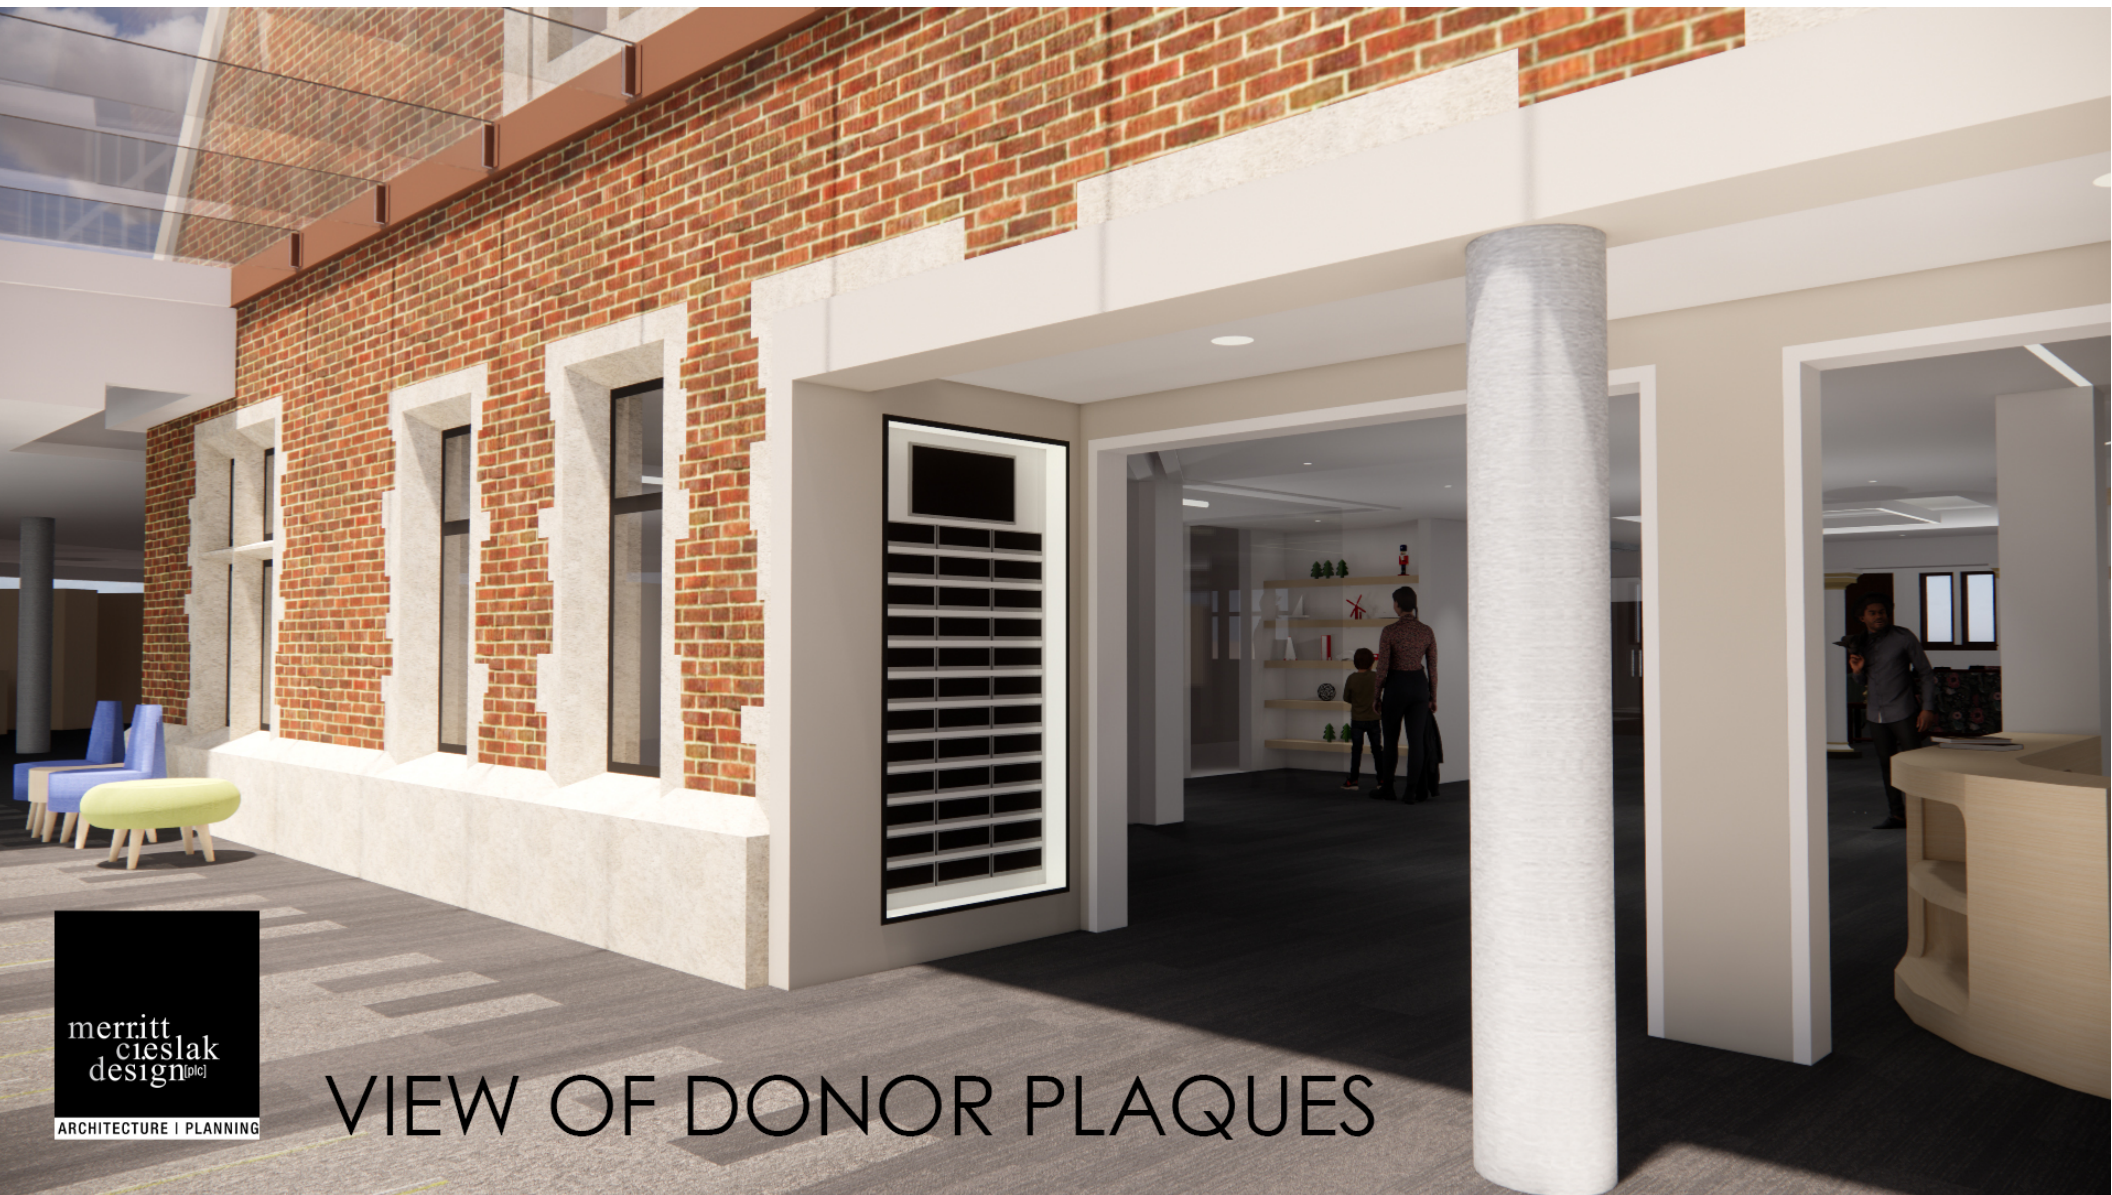

merritt  
cieslak  
design<sup>[a]ll</sup>

ARCHITECTURE | PLANNING

VIEW OF DONOR PLAQUES



merritt  
cieslak  
design<sup>[nlc]</sup>

ARCHITECTURE | PLANNING

# VIEW OF HISTORIC FACADE





# VIEW OF HISTORIC FACADE





# VIEW FROM RAMP





# VIEW FROM RAMP







merritt  
cieslak  
design<sup>[plc]</sup>

ARCHITECTURE | PLANNING

VIEW FROM PLAZA





merritt  
cieslak  
design<sup>[plc]</sup>

ARCHITECTURE | PLANNING

VIEW FROM PLAZA