


merritt
cieslak
design [pc]


ARCHITECTURE | PLANNING
33610 Grand River
Farmington, Michigan 48335
248-374-0001
www.merrittcieslakdesign.com

ADDITION & RENOVATION FOR:
**BALDWIN
PUBLIC
LIBRARY**
300 W. MERRILL ST.
BIRMINGHAM, MI

**MAIN LEVEL /
STREET LEVEL
PROPOSED PLAN**

ISSUED:
11/03/21 BC REVIEW

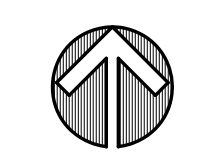

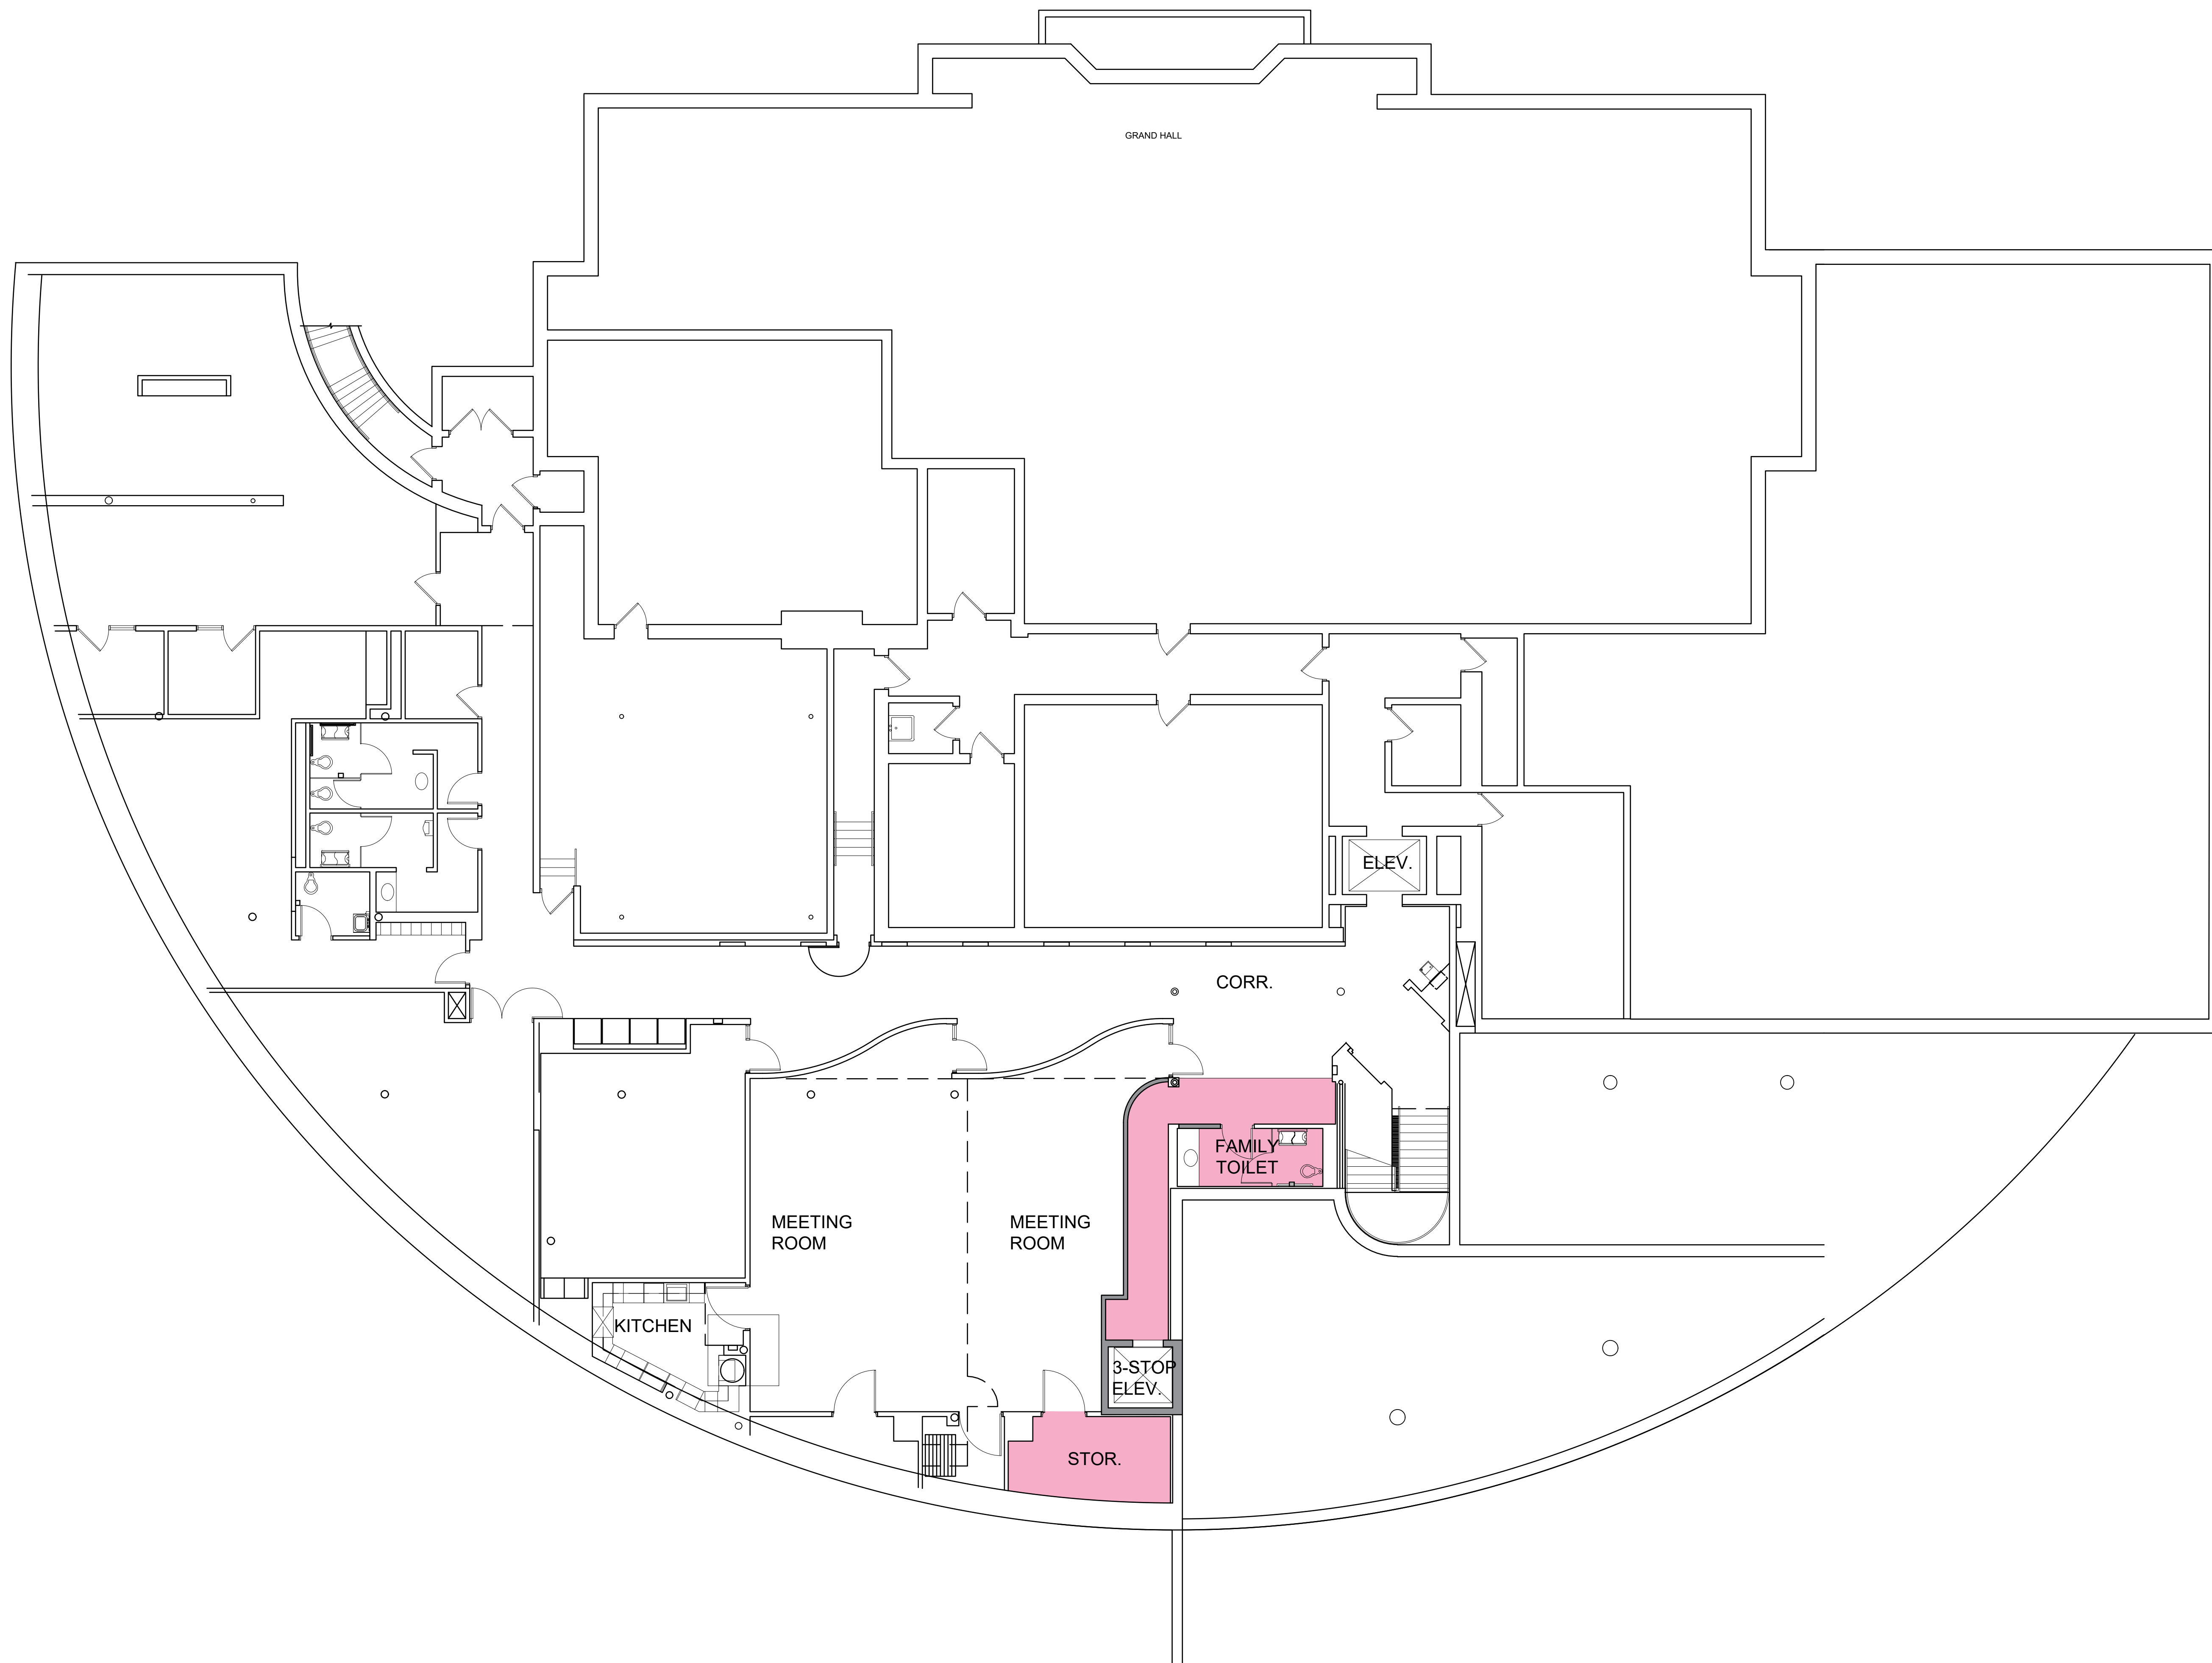

ARCHITECTURE | PLANNING
 33610 Grand River
 Farmington, Michigan 48335
 248-374-0001
www.merrittcieslakdesign.com

ADDITION & RENOVATION FOR:
**BALDWIN
 PUBLIC
 LIBRARY**
 300 W. MERRILL ST.
 BIRMINGHAM, MI

**LOWER LEVEL
 PROPOSED PLAN**

ISSUED:
 11/03/21 BC REVIEW

